

KNOX CONCEPTUAL DESIGN



Sketches and Renderings

Dante Samson | School of Planning | Dalhousie University




Elevation

*Content is not to scale

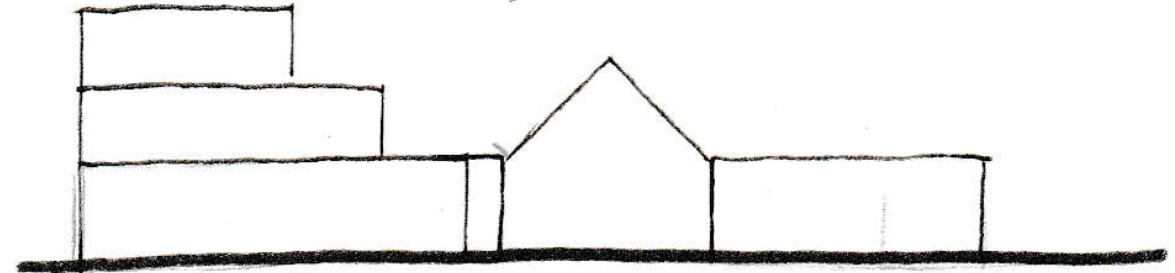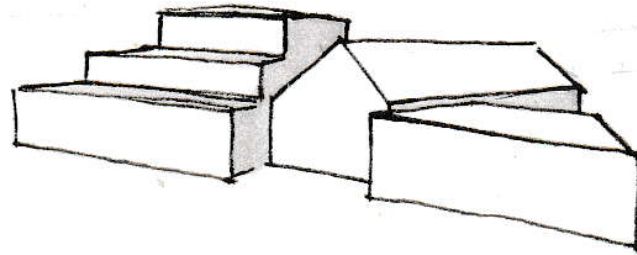


Building Massing

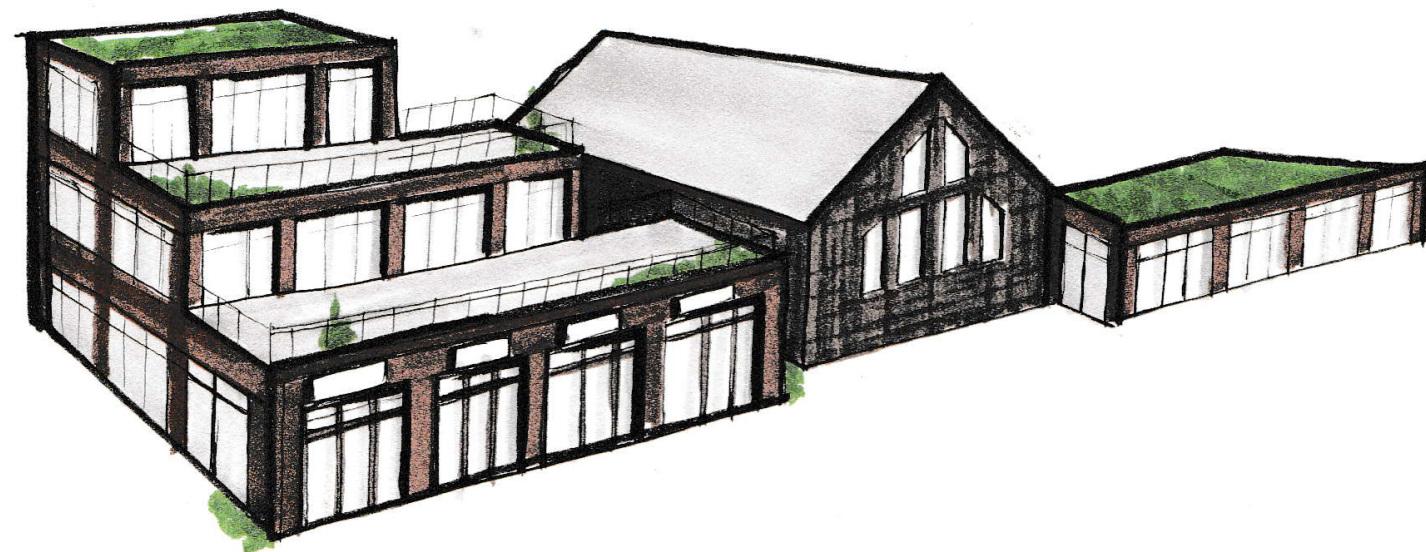


Pedestrian Passage

*Content is not to scale

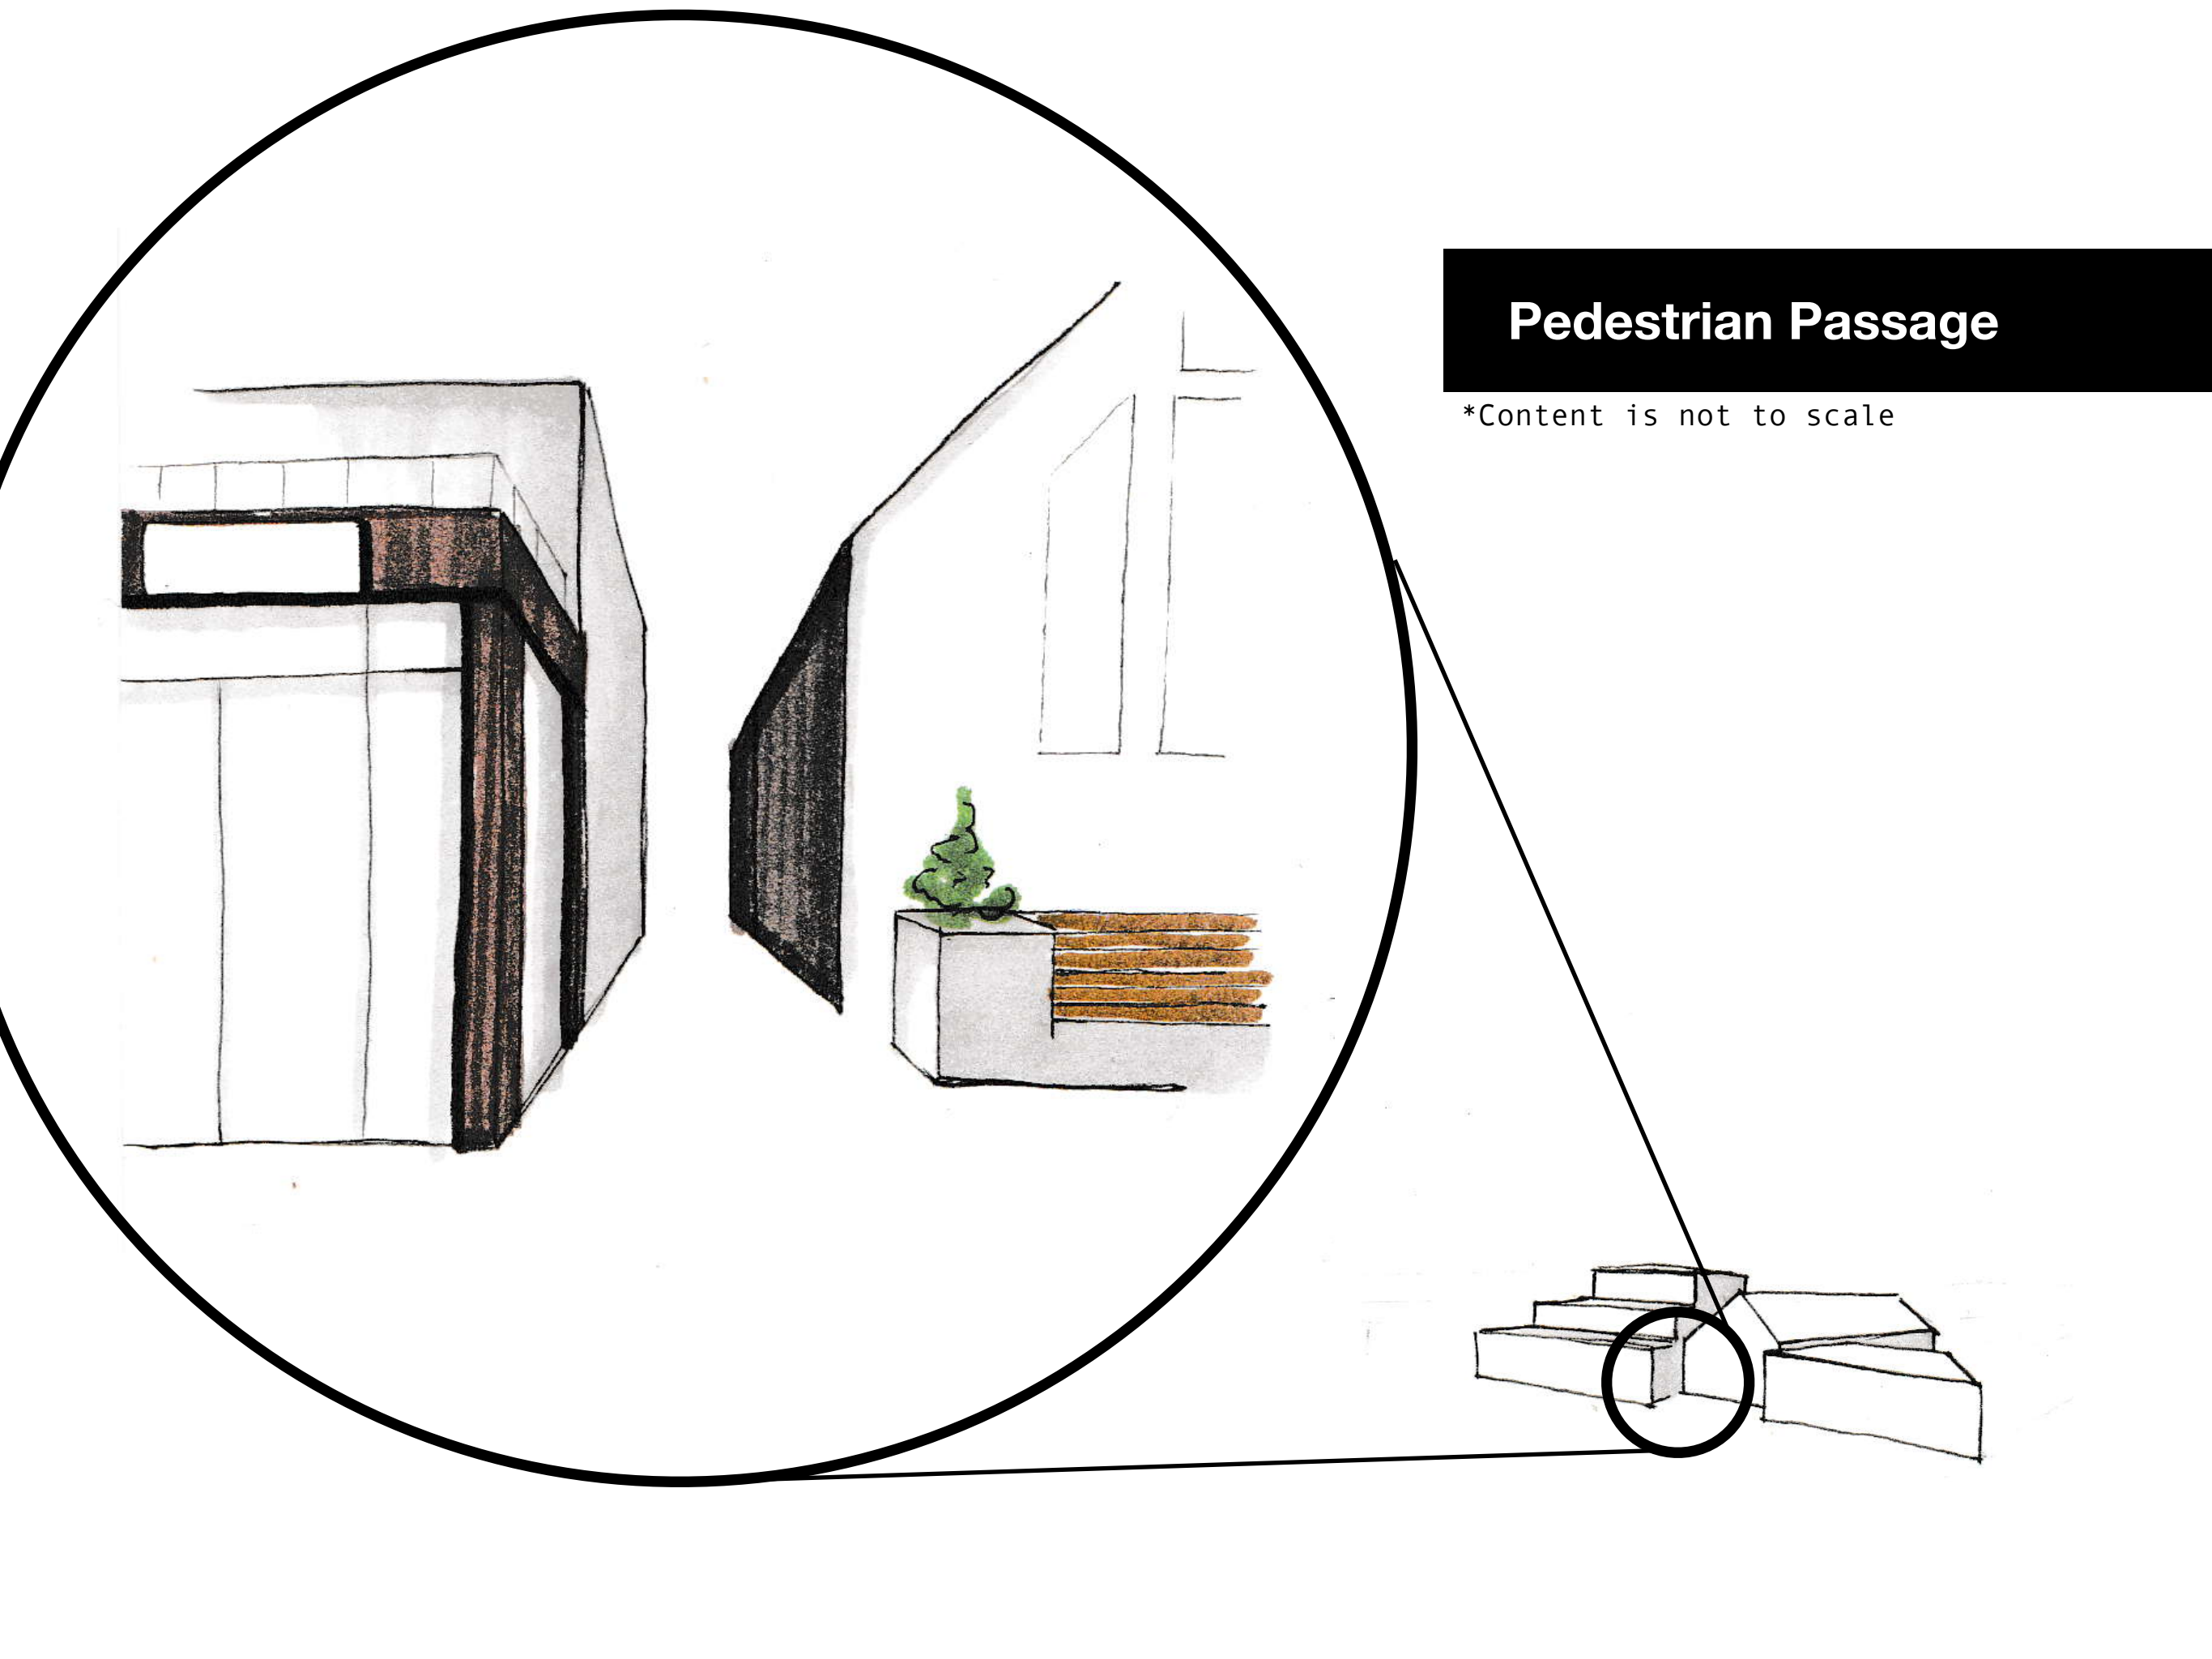

Visual Connection


*Content is not to scale

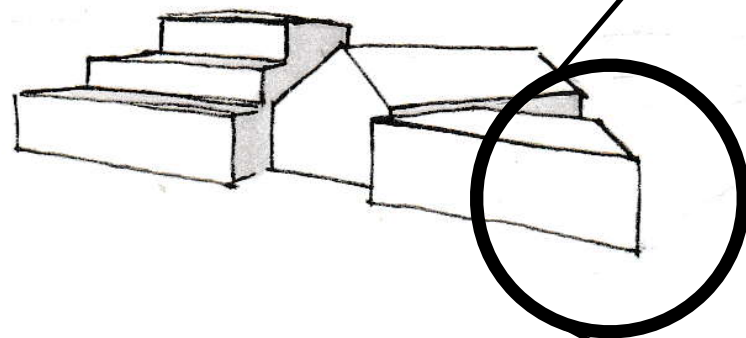

Maintained
sightline to
entrance

North View

*Content is not to scale

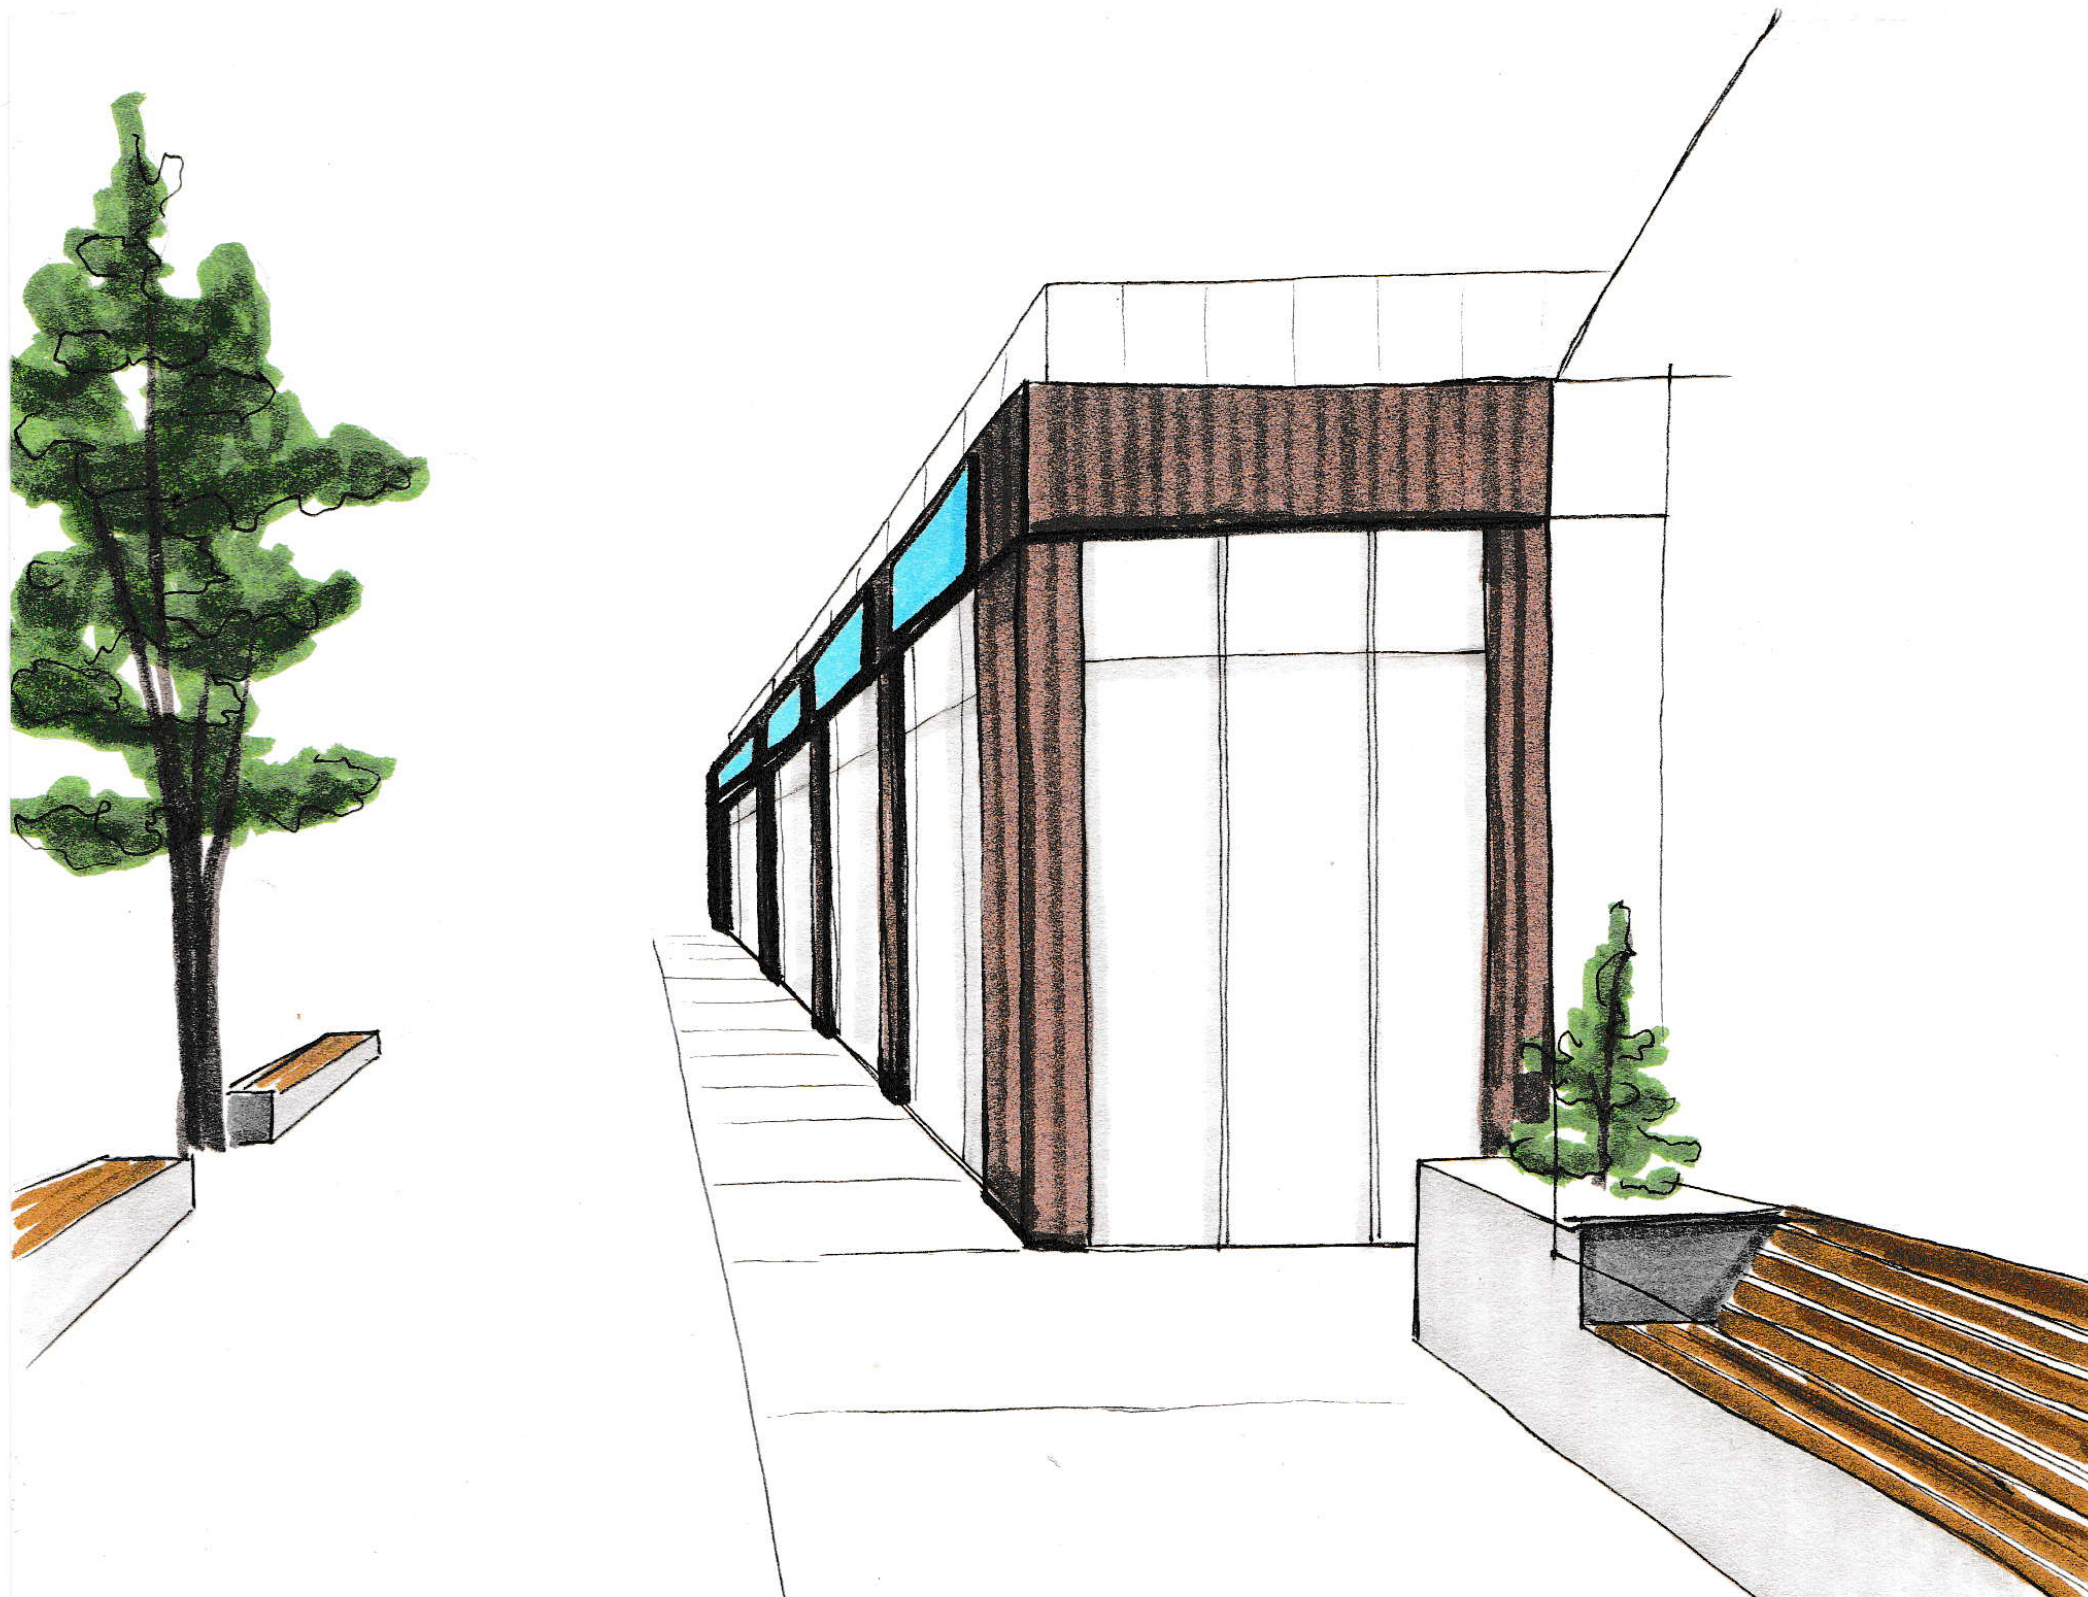

North view rendering

*Content is not to scale

connection to
nature

Pedestrian
scale


Permeable surfaces

Rendering by: Dante Samson



Retail facade

*Content is not to scale

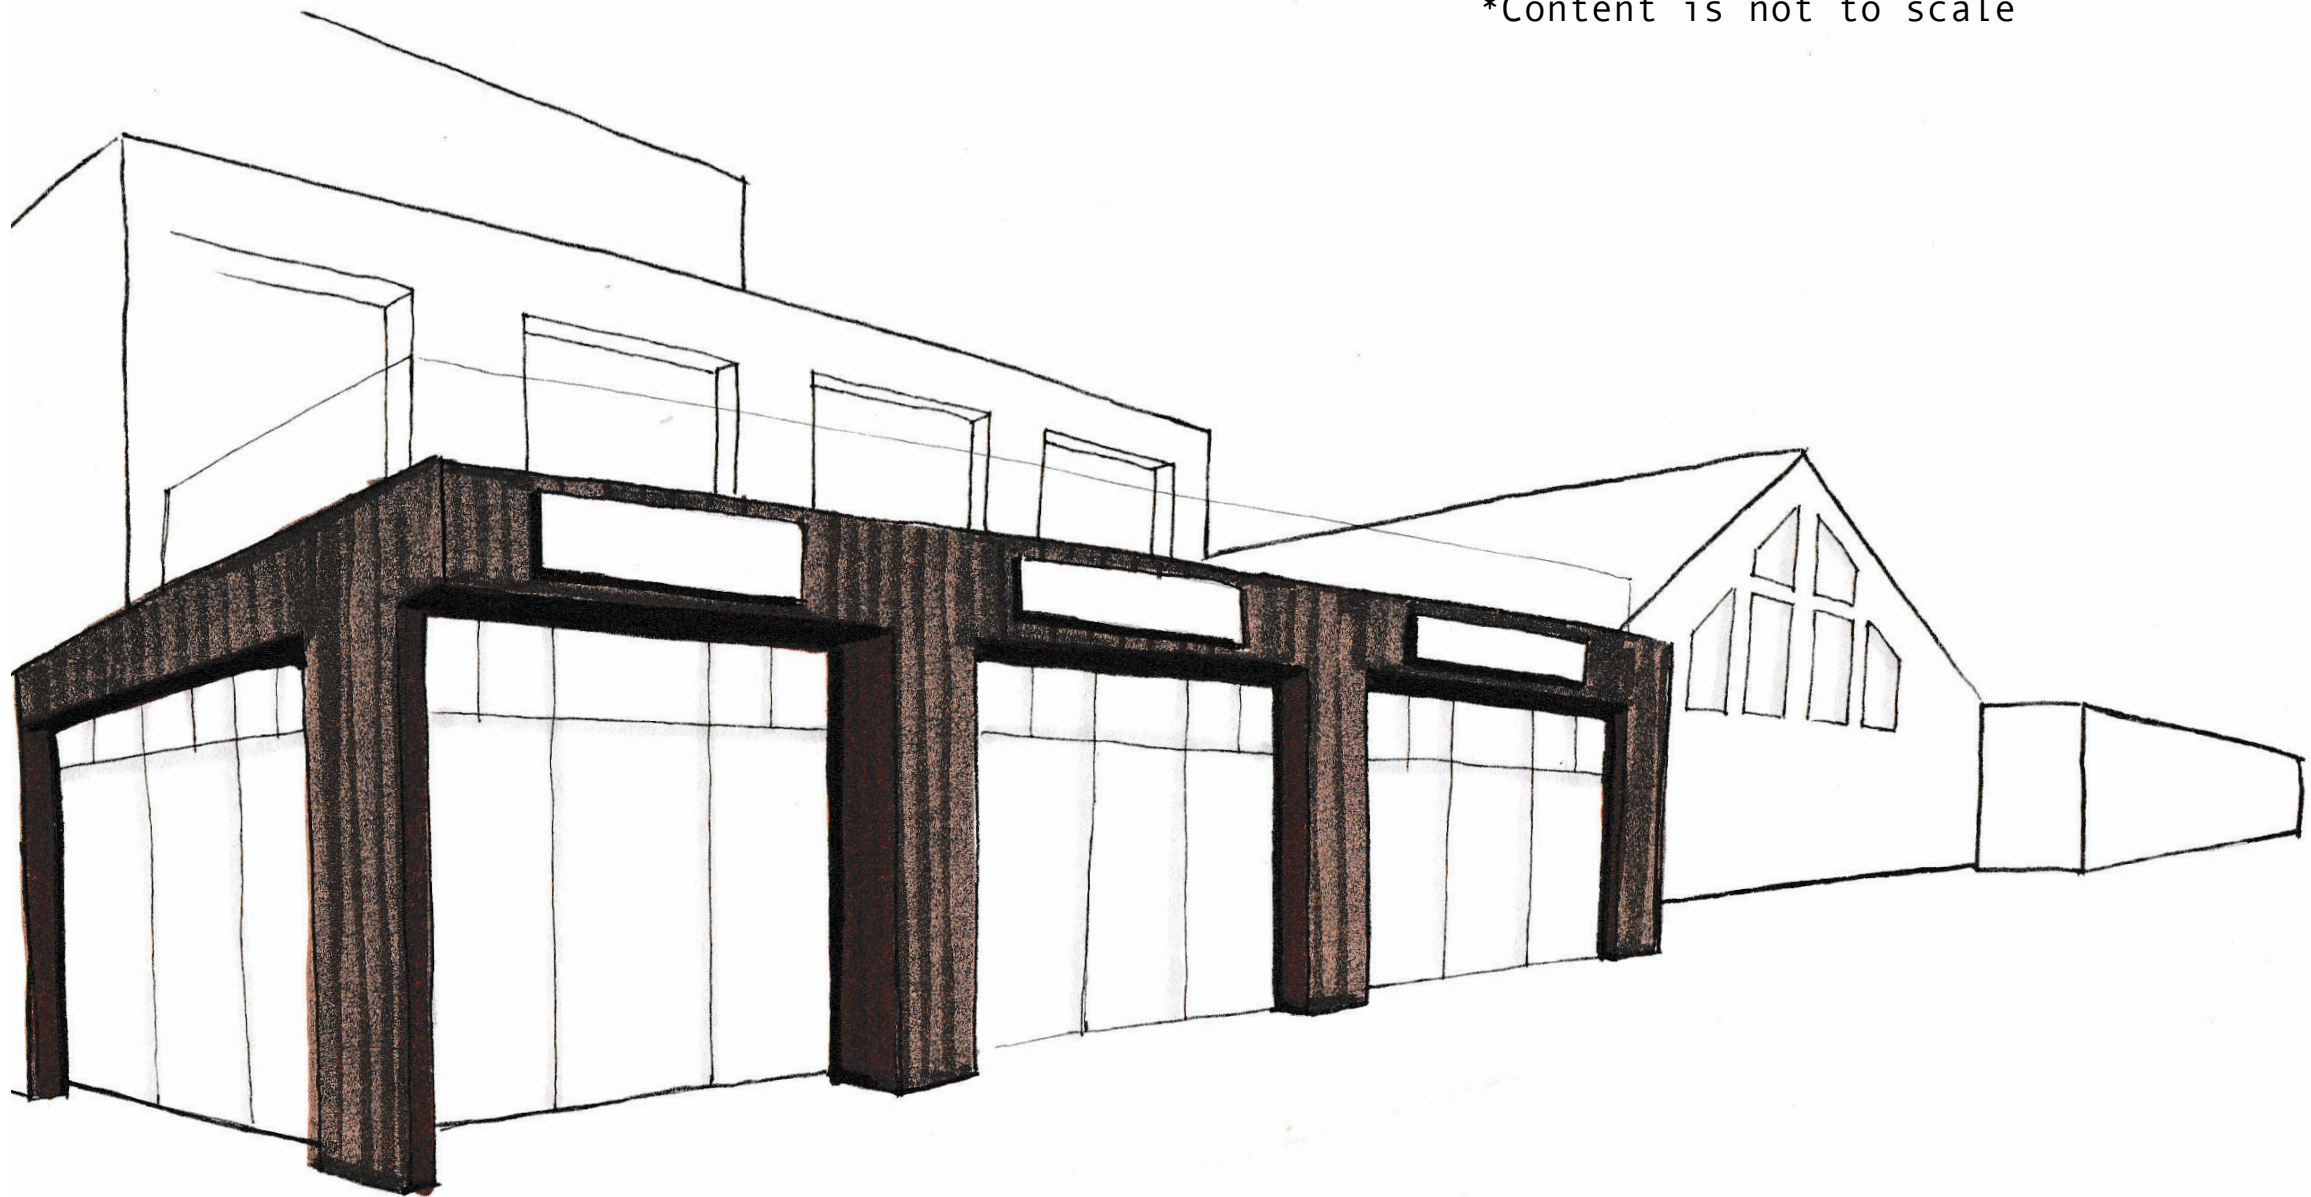

Retail facade and frontage vision

*Content is not to scale

flexible outdoor
space

connection to
nature

places to sit

places to gather

Rendering by: Dante Samson



*Content is not to scale



Rendering by: Dante Samson